


Cimitiere Plains Solar Farm



Indicative Site Layout

Legend

- Access Points
- Internal Roads
- Indicative Transmission Line Route
- Solar Farm Planning Envelope
- Transmission Line Planning Envelope
- Inverters
- Control Building
- PV Modules
- Substation

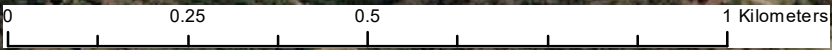

Version1. 14/09/23
GDA 94 Zone 55



Title Boundaries for Solar Farm

Legend

- Access Points
- User Road
- Title Boundary
- Solar Farm Substation
- Indicative Transmission Line Route
- Basslink
- Solar Farm Planning Envelope
- Transmission Line Planning Envelope
- Existing Easements

0 0.325 0.65 1.3 Kilometers

Version1. 14/09/23
GDA 94 Zone 55



Unmade road easement
(CID 1352617)

Cable crossing of
Soldiers Settlement Rd
in User Road.

Volume 43381
Folio 1

Volume 107403
Folio 1

Volume 43382
Folio 1

Volume 43382
Folio 1

Volume 154906
Folio 1

Volume 104543
Folio 3


Volume 154910
Folio 1

SSR3

SSR2
SSR1

MVR1

Title Boundaries for
Transmission Line

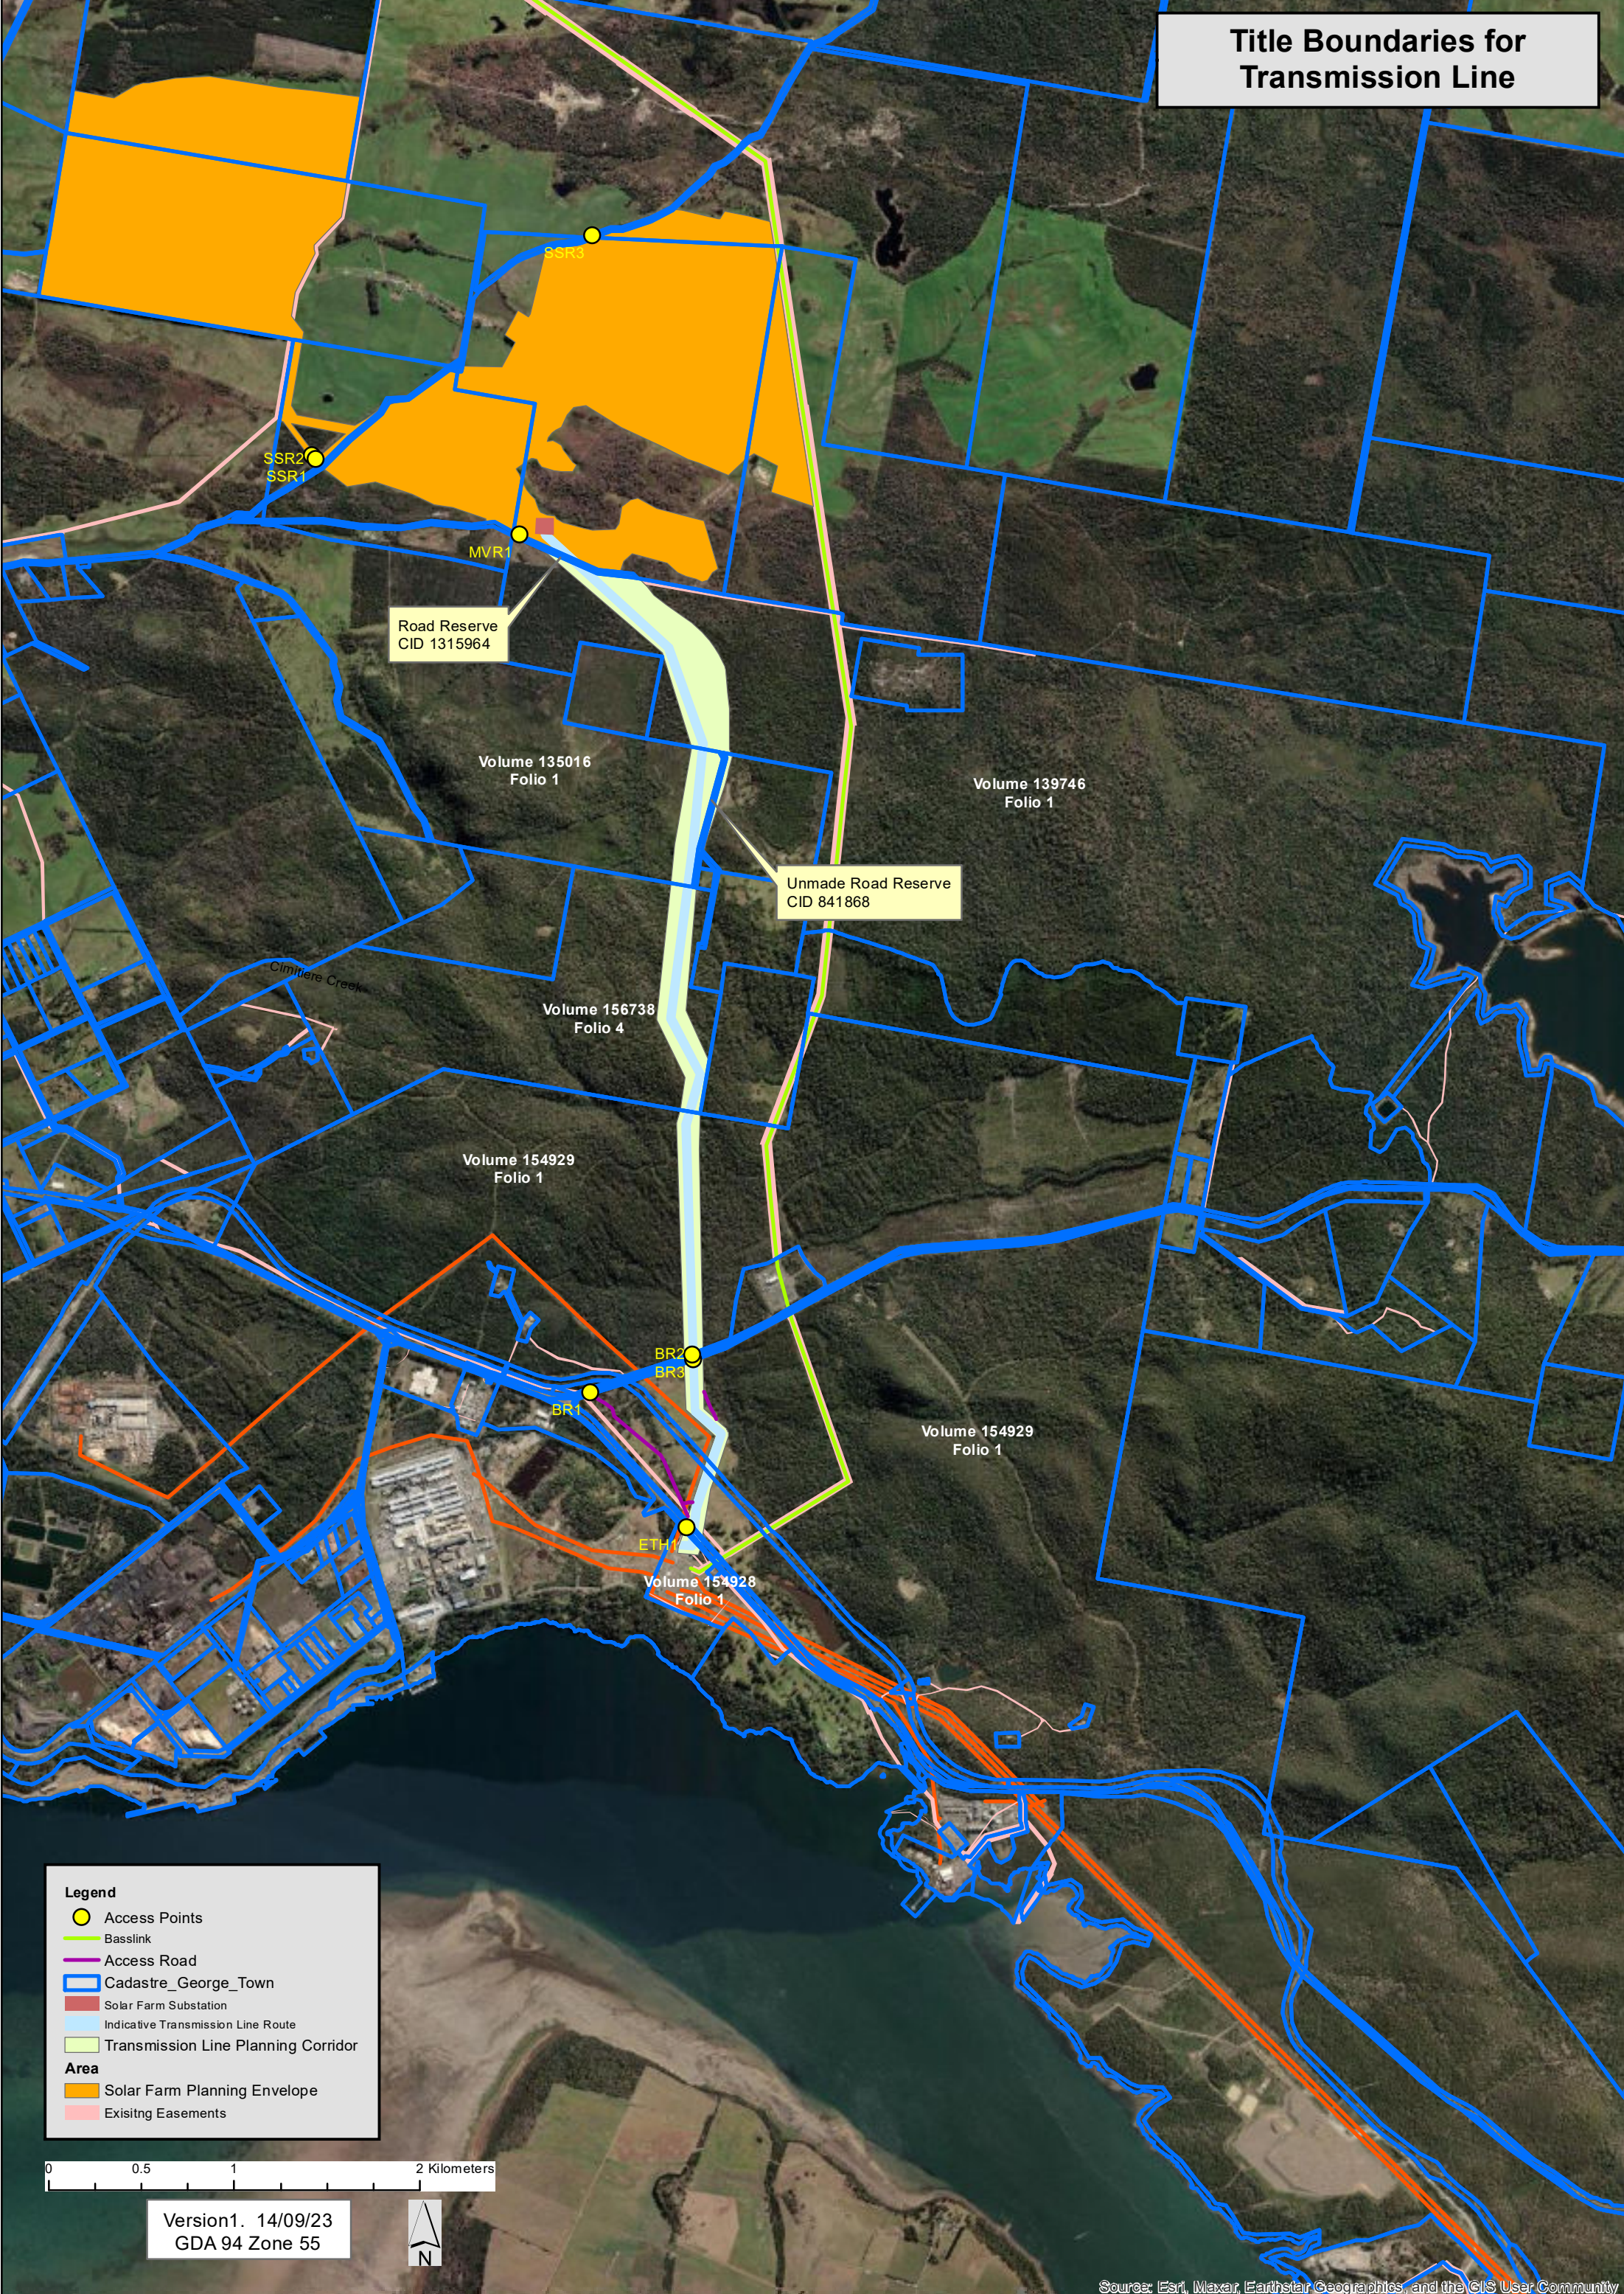

Legend

- Access Points
- Baslink
- Access Road
- Cadastre_George_Town
- Solar Farm Substation
- Indicative Transmission Line Route
- Transmission Line Planning Corridor

Area



- Solar Farm Planning Envelope
- Exisitng Easements

0 0.5 1 2 Kilometers


Version1. 14/09/23
GDA 94 Zone 55



- NOTES :
- 1. ALL DIMENSIONS ARE IN MILLIMETERS UNLESS OTHERWISE SPECIFIED.
 - 2. DRAWING AND QUANTITIES IN THIS GENERAL ARRANGEMENT HERE IS PURELY INDICATIVE AND NOT EXHAUSTIVE.
 - 3. THE DEPICTED DESIGN IN CONCEPTUAL AND WILL SUBJECT TO CHANGES DURING DETAILED DESIGN STAGE.
 - 4. CAPACITOR BANK SIZE AND STEPS TO BE CONFIRMED BASED ON FINAL POWER SYSTEM STUDY OUTCOME.

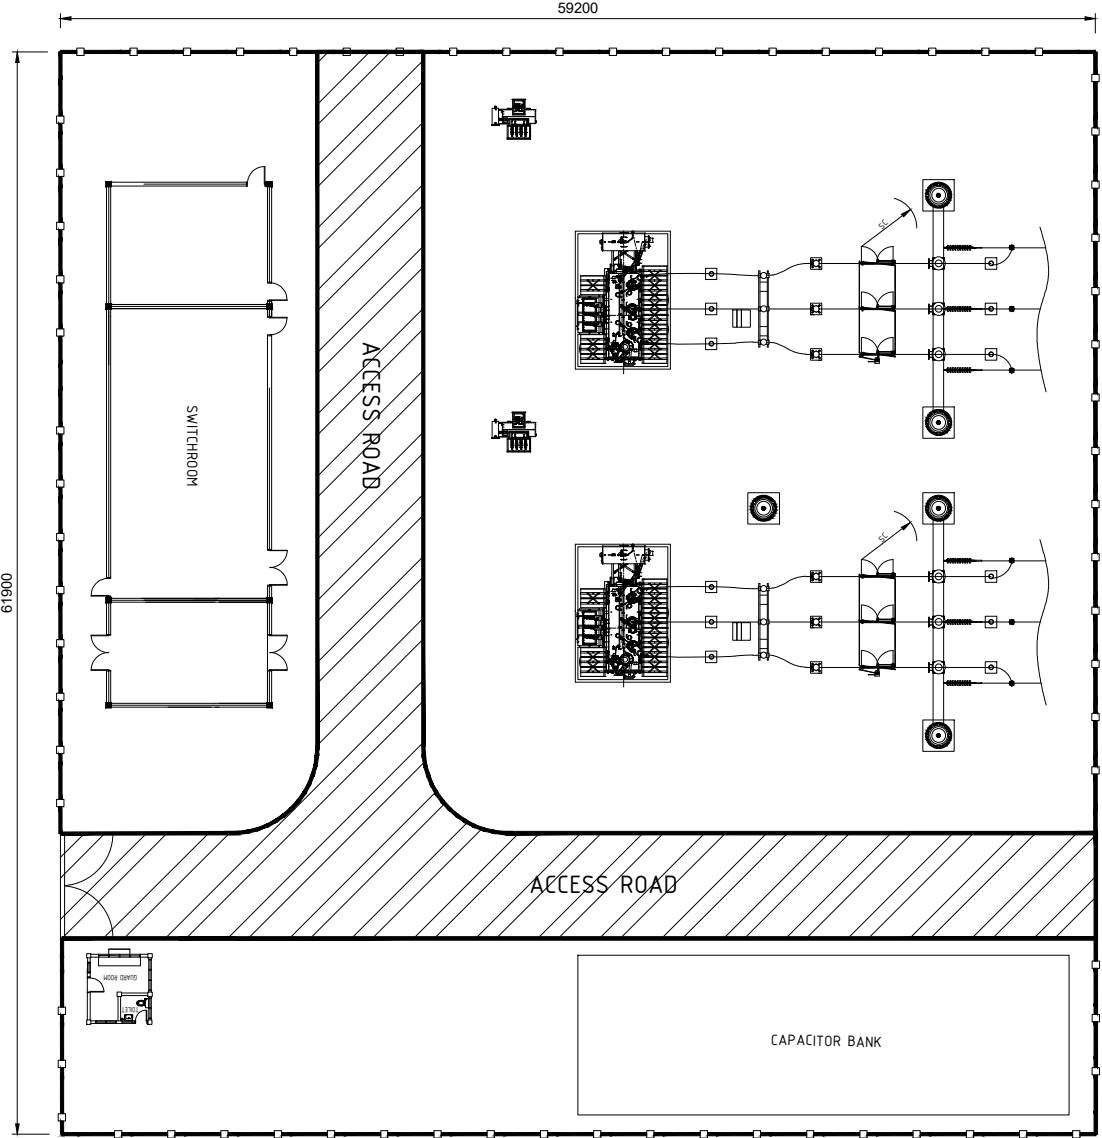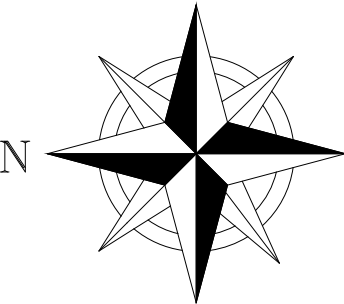

PLAN VIEW

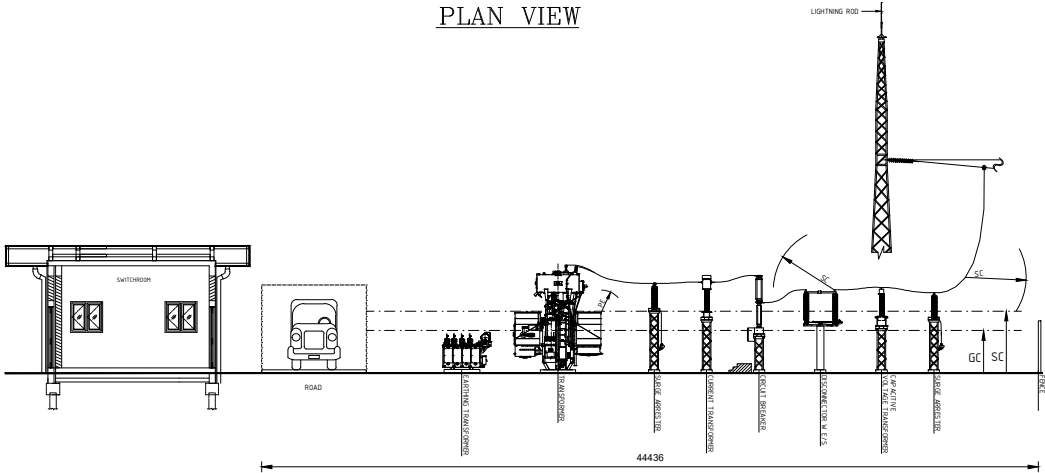


SECTIONAL VIEW


CONCEPTUAL DESIGN FOR
DEV. APPLICATION ONLY.

--	--	


1 General Plan
M 1:75

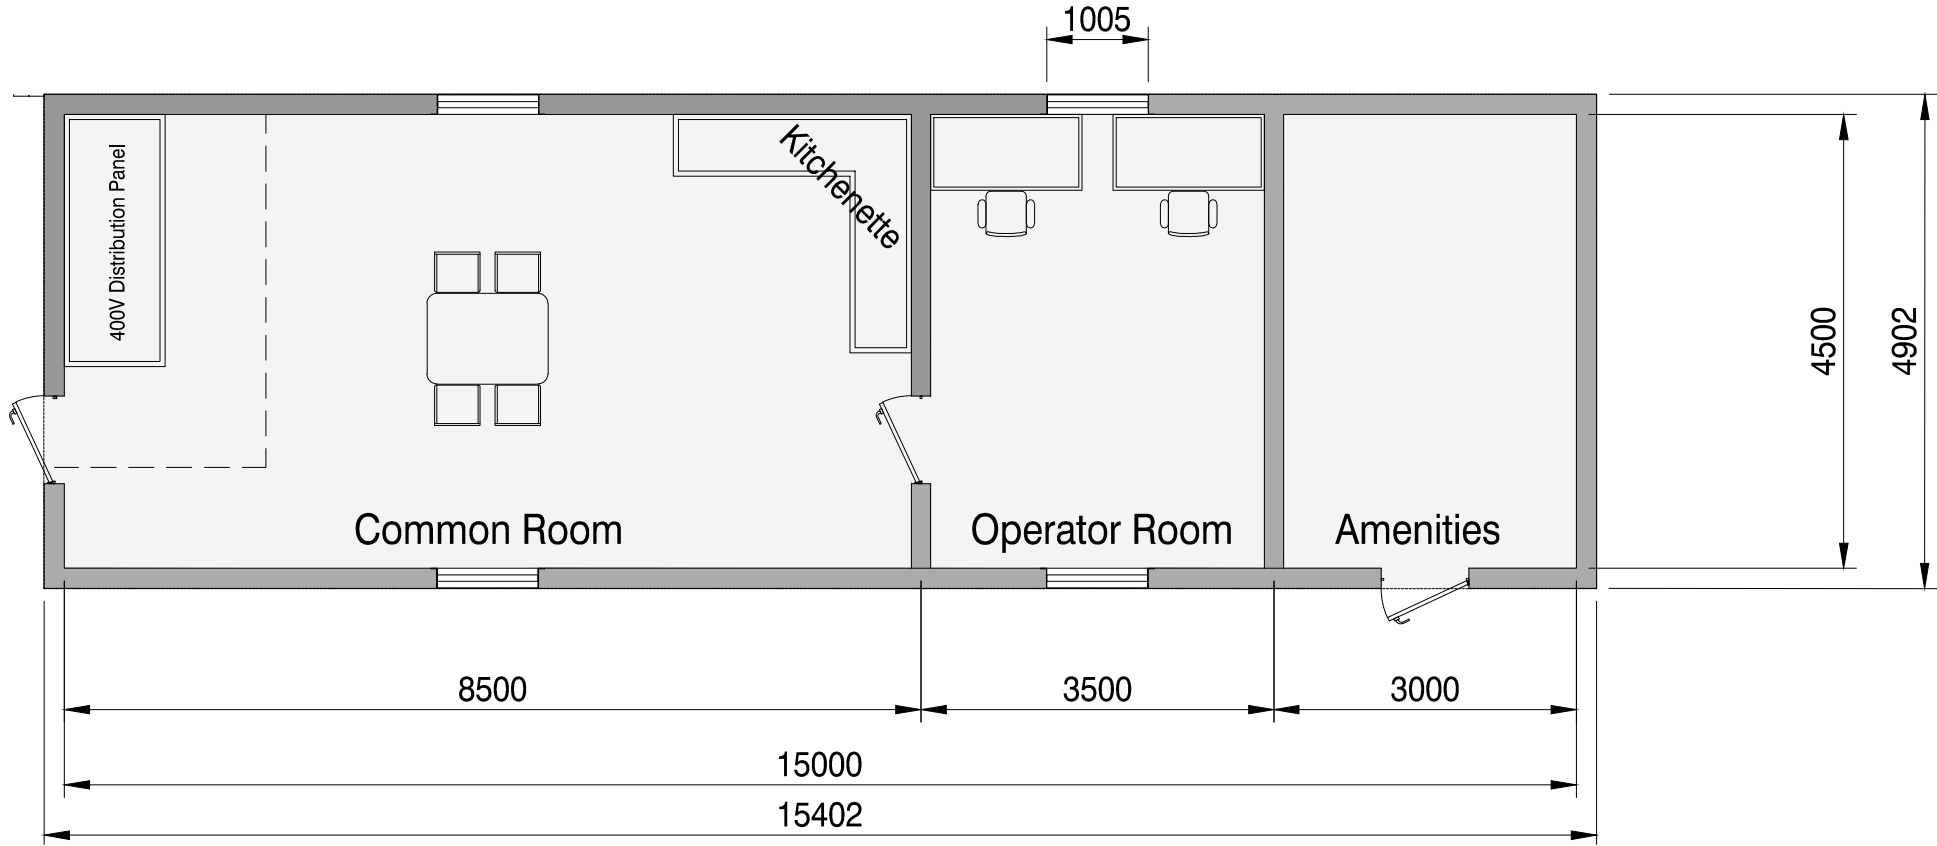


2 Front View
M 1:75

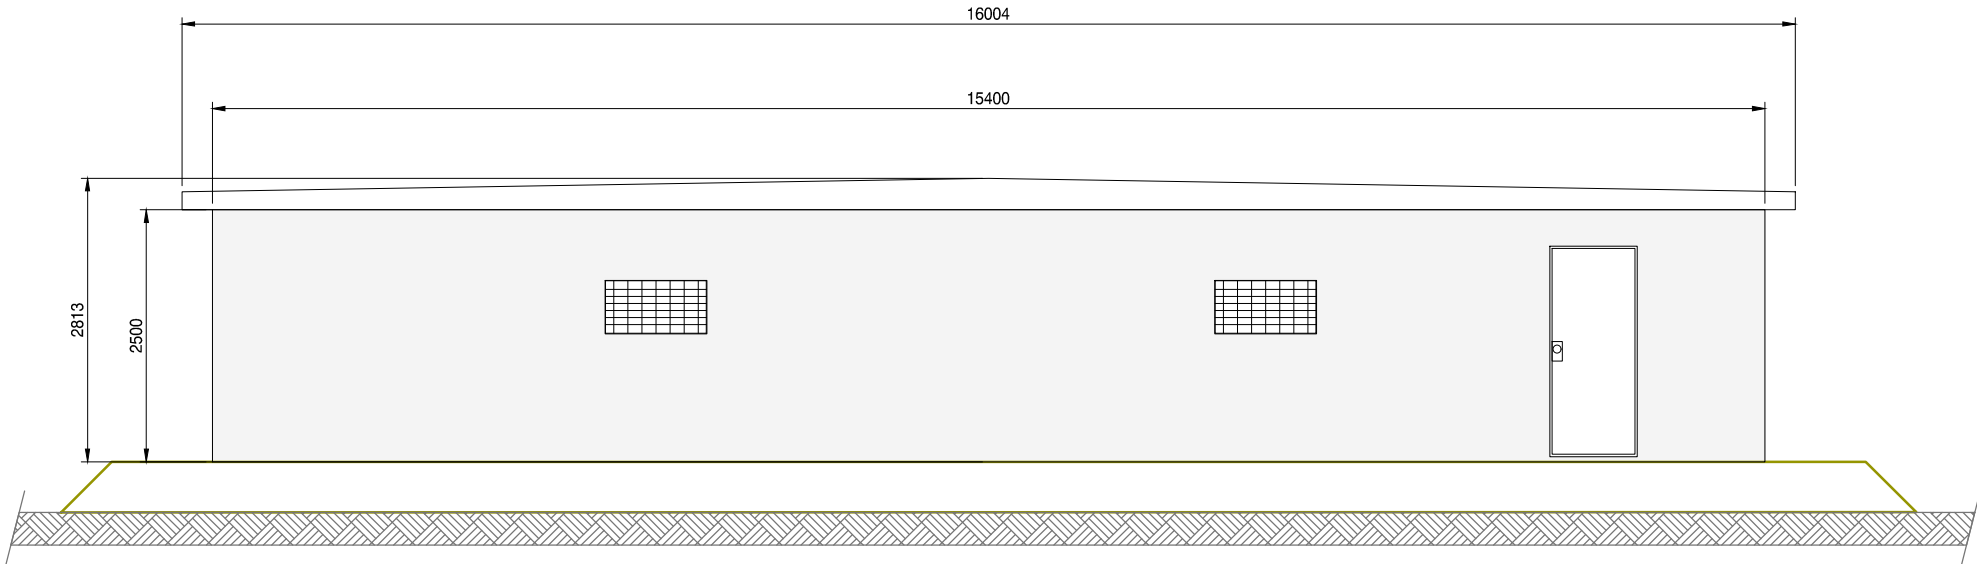


3 Back view
M 1:75

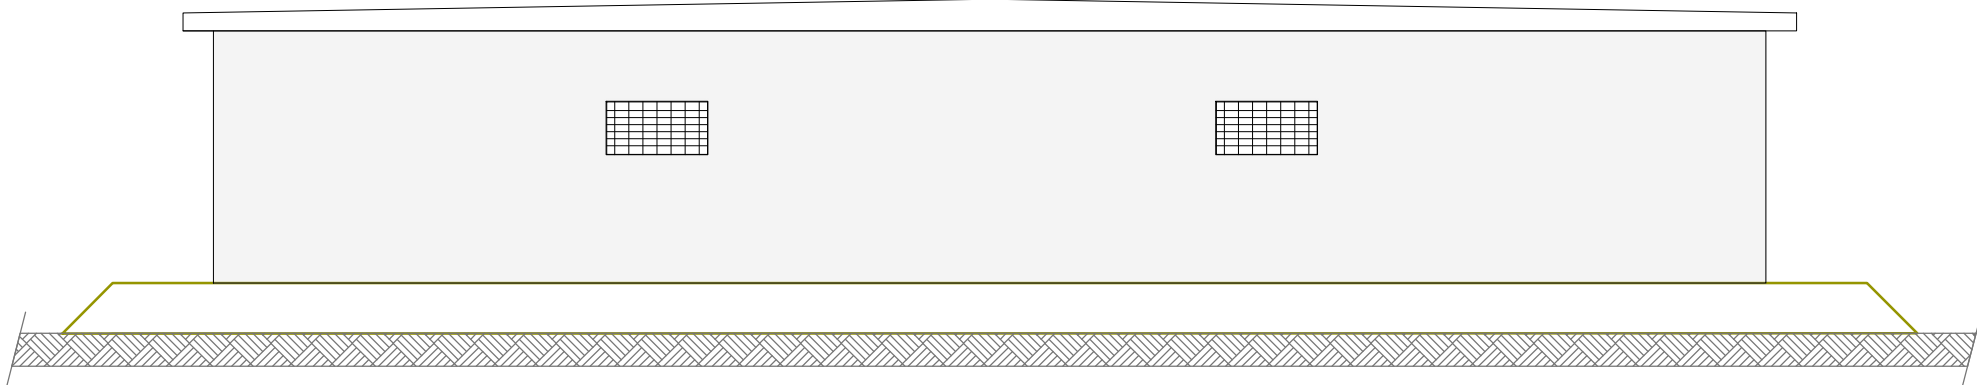

4 Right side view
M 1:50

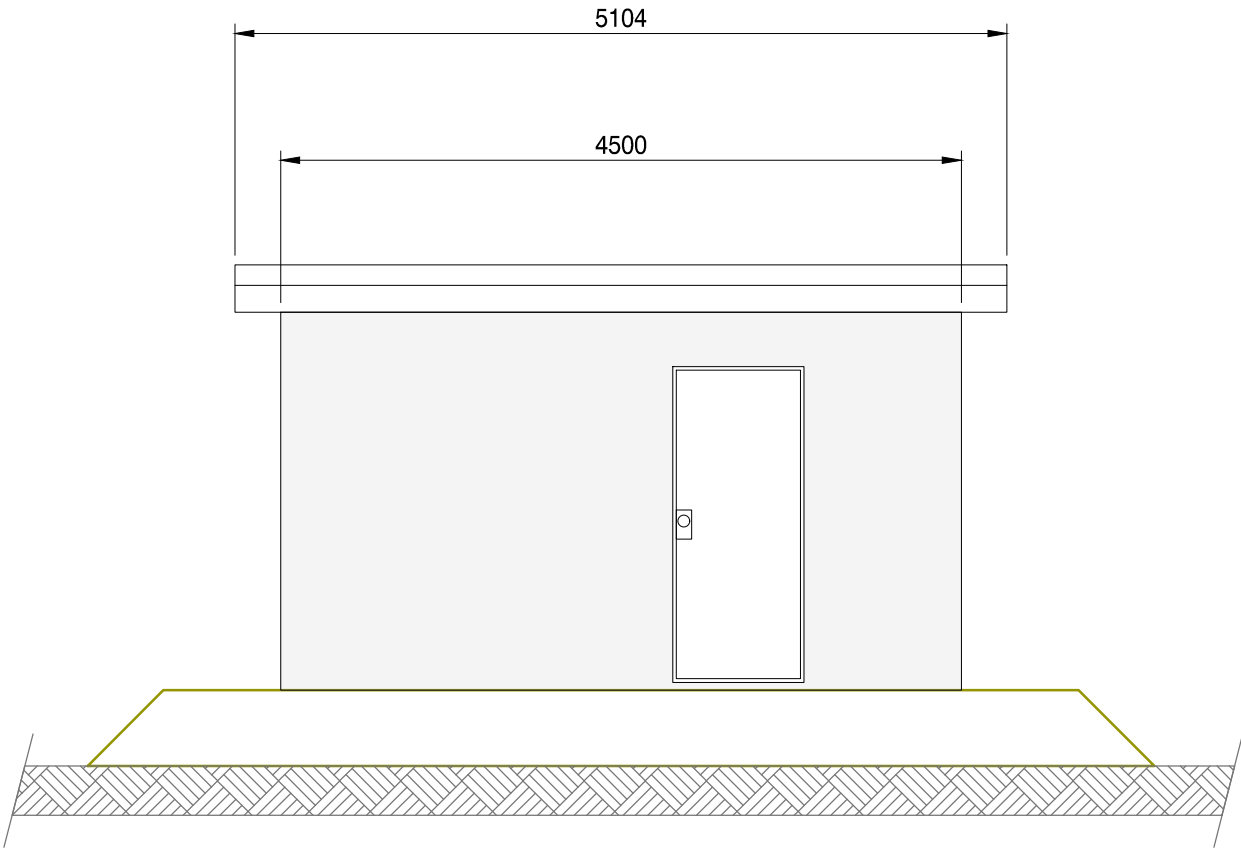

5 Left side view
M 1:50

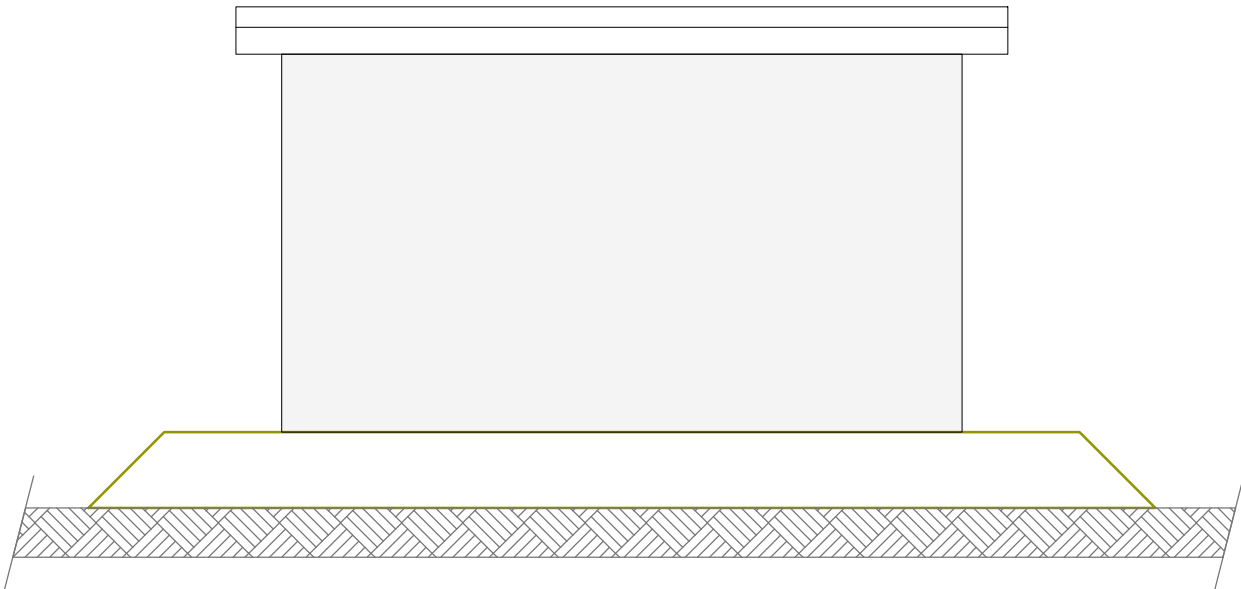

	</
--	--	----